


VISION-BIFOLDING DOORS - REBATED THRESHOLD DETAIL

DRAWING: **VDS-BIF-REBT** REBATE THRESHOLD DETAIL
Rev. 3.0 D010912

NOTE: PLEASE DO NOT SCALE FROM THIS DRAWING.

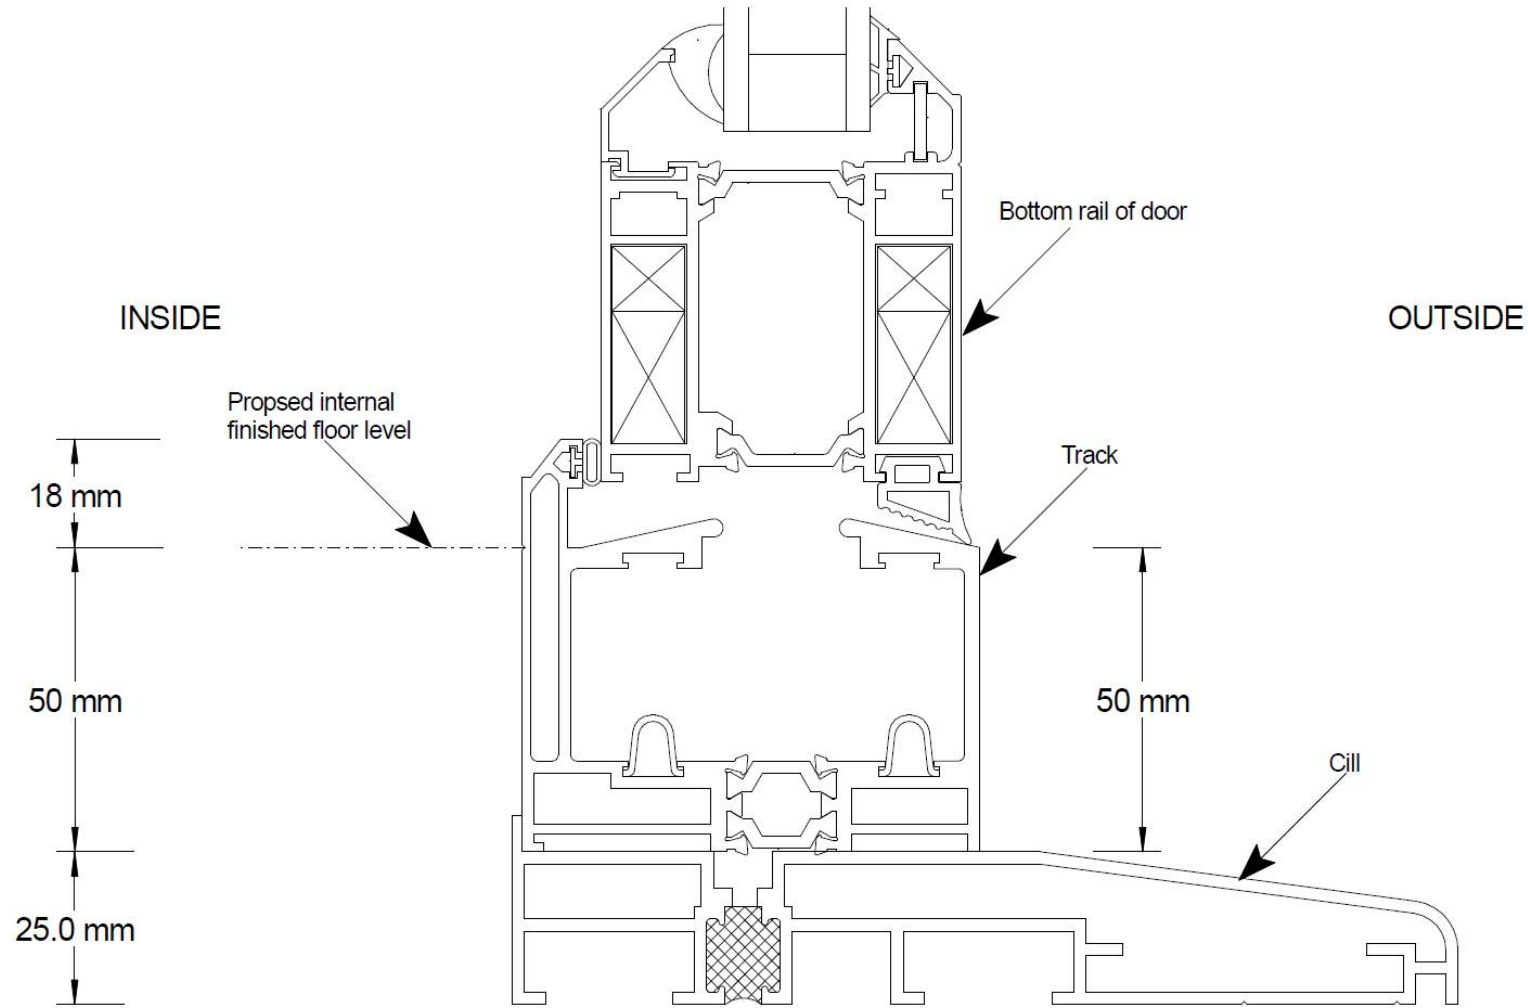

Please Note:-

Our Specifications

Whilst we endeavour to ensure our information is as up to date and accurate as possible, the sizes shown may vary slightly. Sizes may also change without notice due to newer manufacturing techniques or requirements, our information will be updated as often as possible when these changes occur.

Fitting Instructions (These are only meant as a guide)

Suggested installation detail only. All construction details varies from one to another. Whilst every effort has been made to ensure the accuracy of these diagrams, Vision Door Systems Limited cannot be held responsible for damage, injury, loss or expense resulting from errors or omissions. Door Systems should be installed by a competent person in full compliance with the appropriate building regulations, good practice and applicable codes whilst adhering to architects/engineers specific/approved design details.



For further help or advice call us on **0116 279 1901** or email us **sales@visiondoorsystems.co.uk**

Vision Door Systems Limited
6c Nursery Court, Kibworth Business Park
Harborough Road, Kibworth Harcourt
Leicestershire LE8 0EX

www.visiondoorsystems.co.uk